



BASEMENT FLOOR PLAN  
SECTIONS

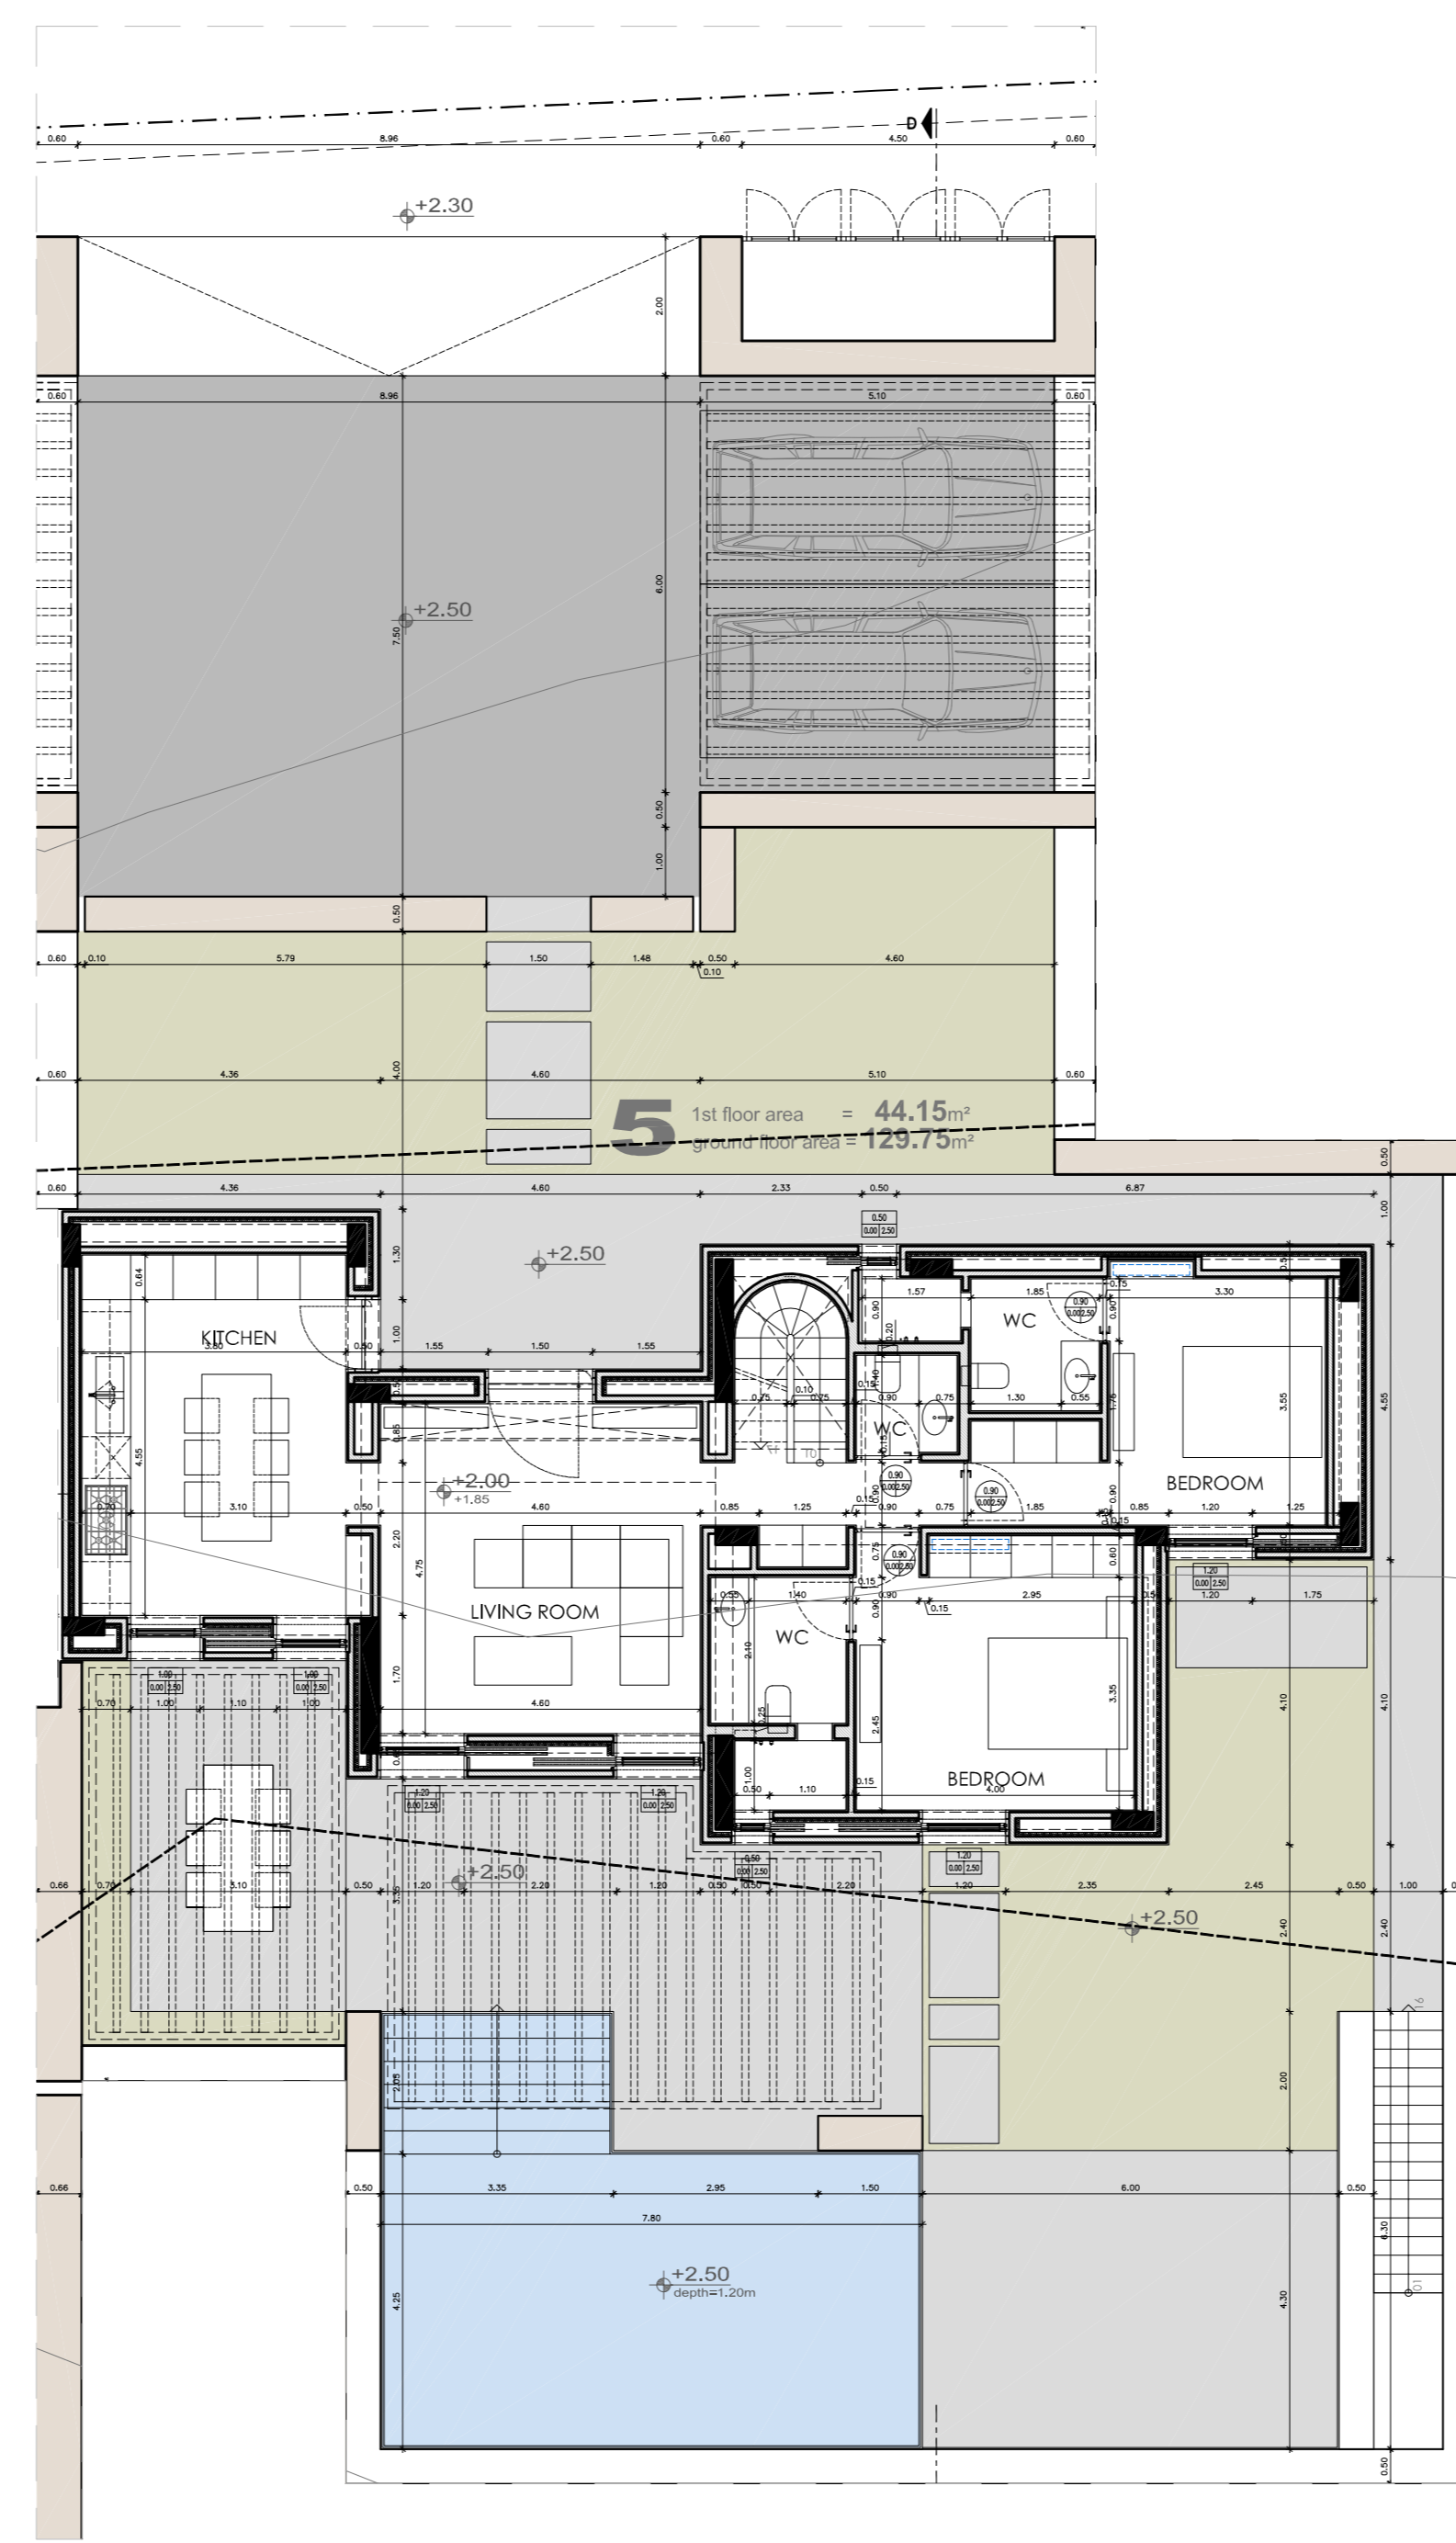

GROUND FLOOR PLAN

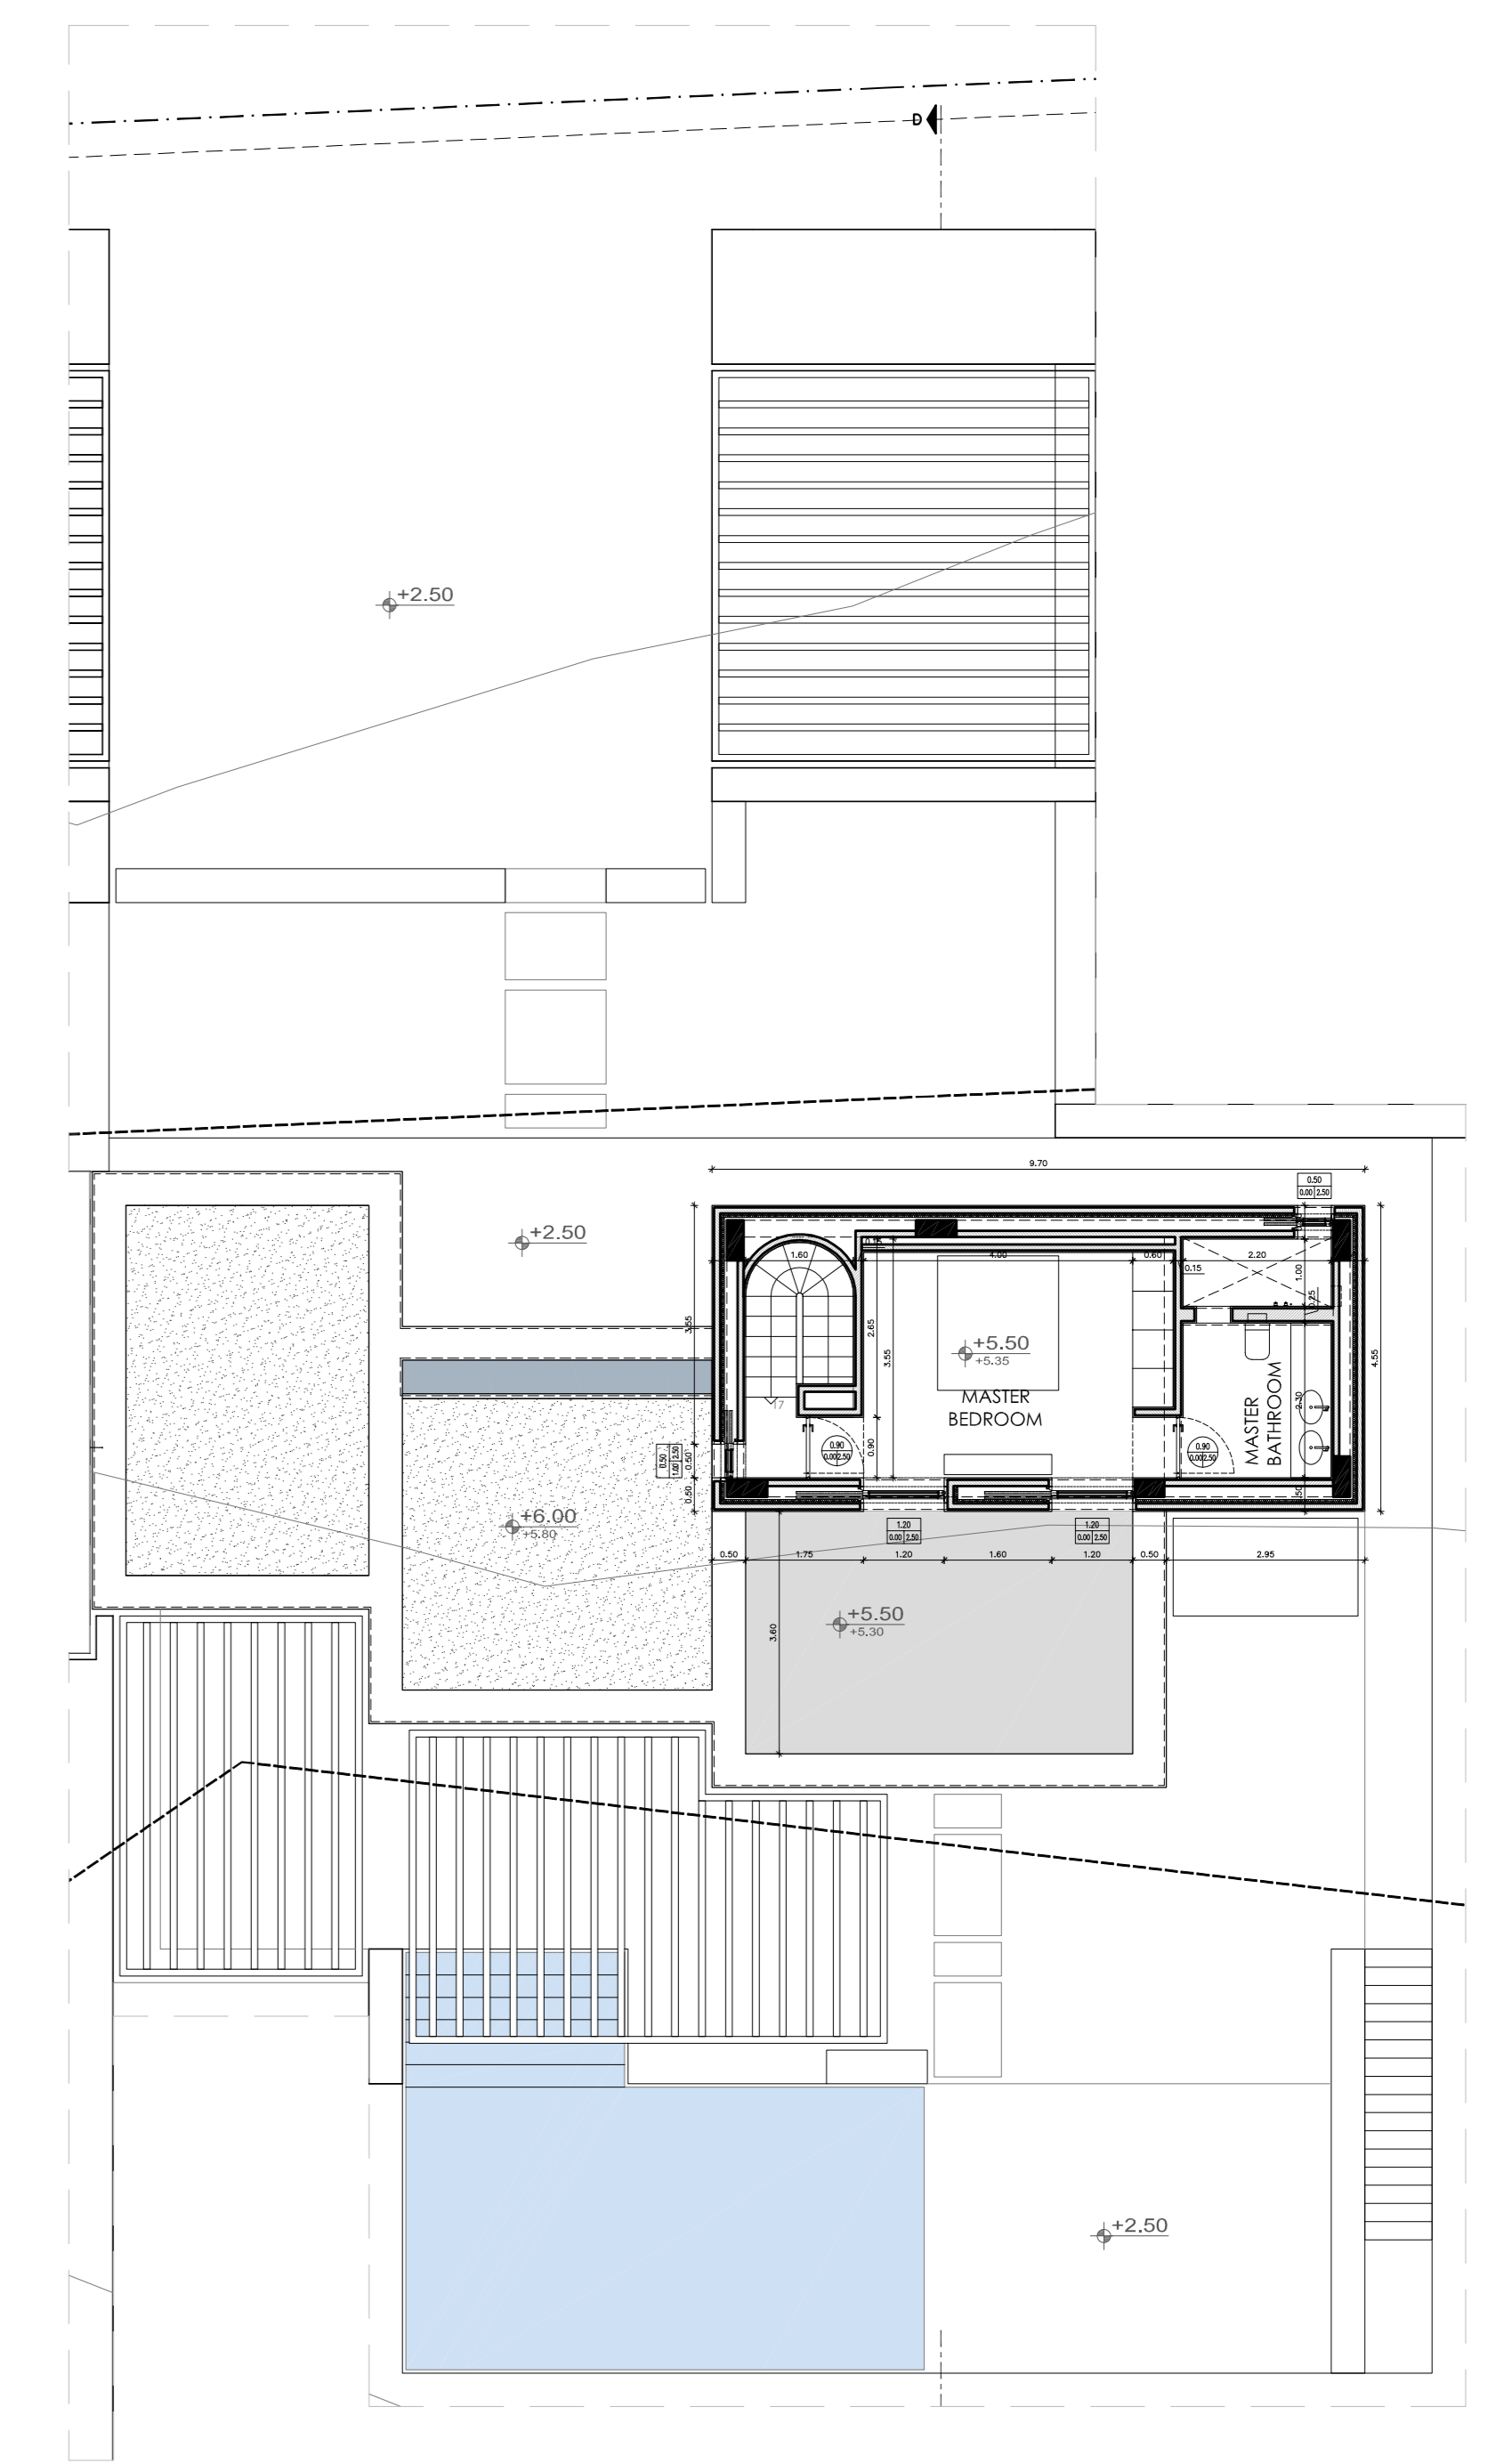

FIRST FLOOR PLAN  
ELEVATIONS

